



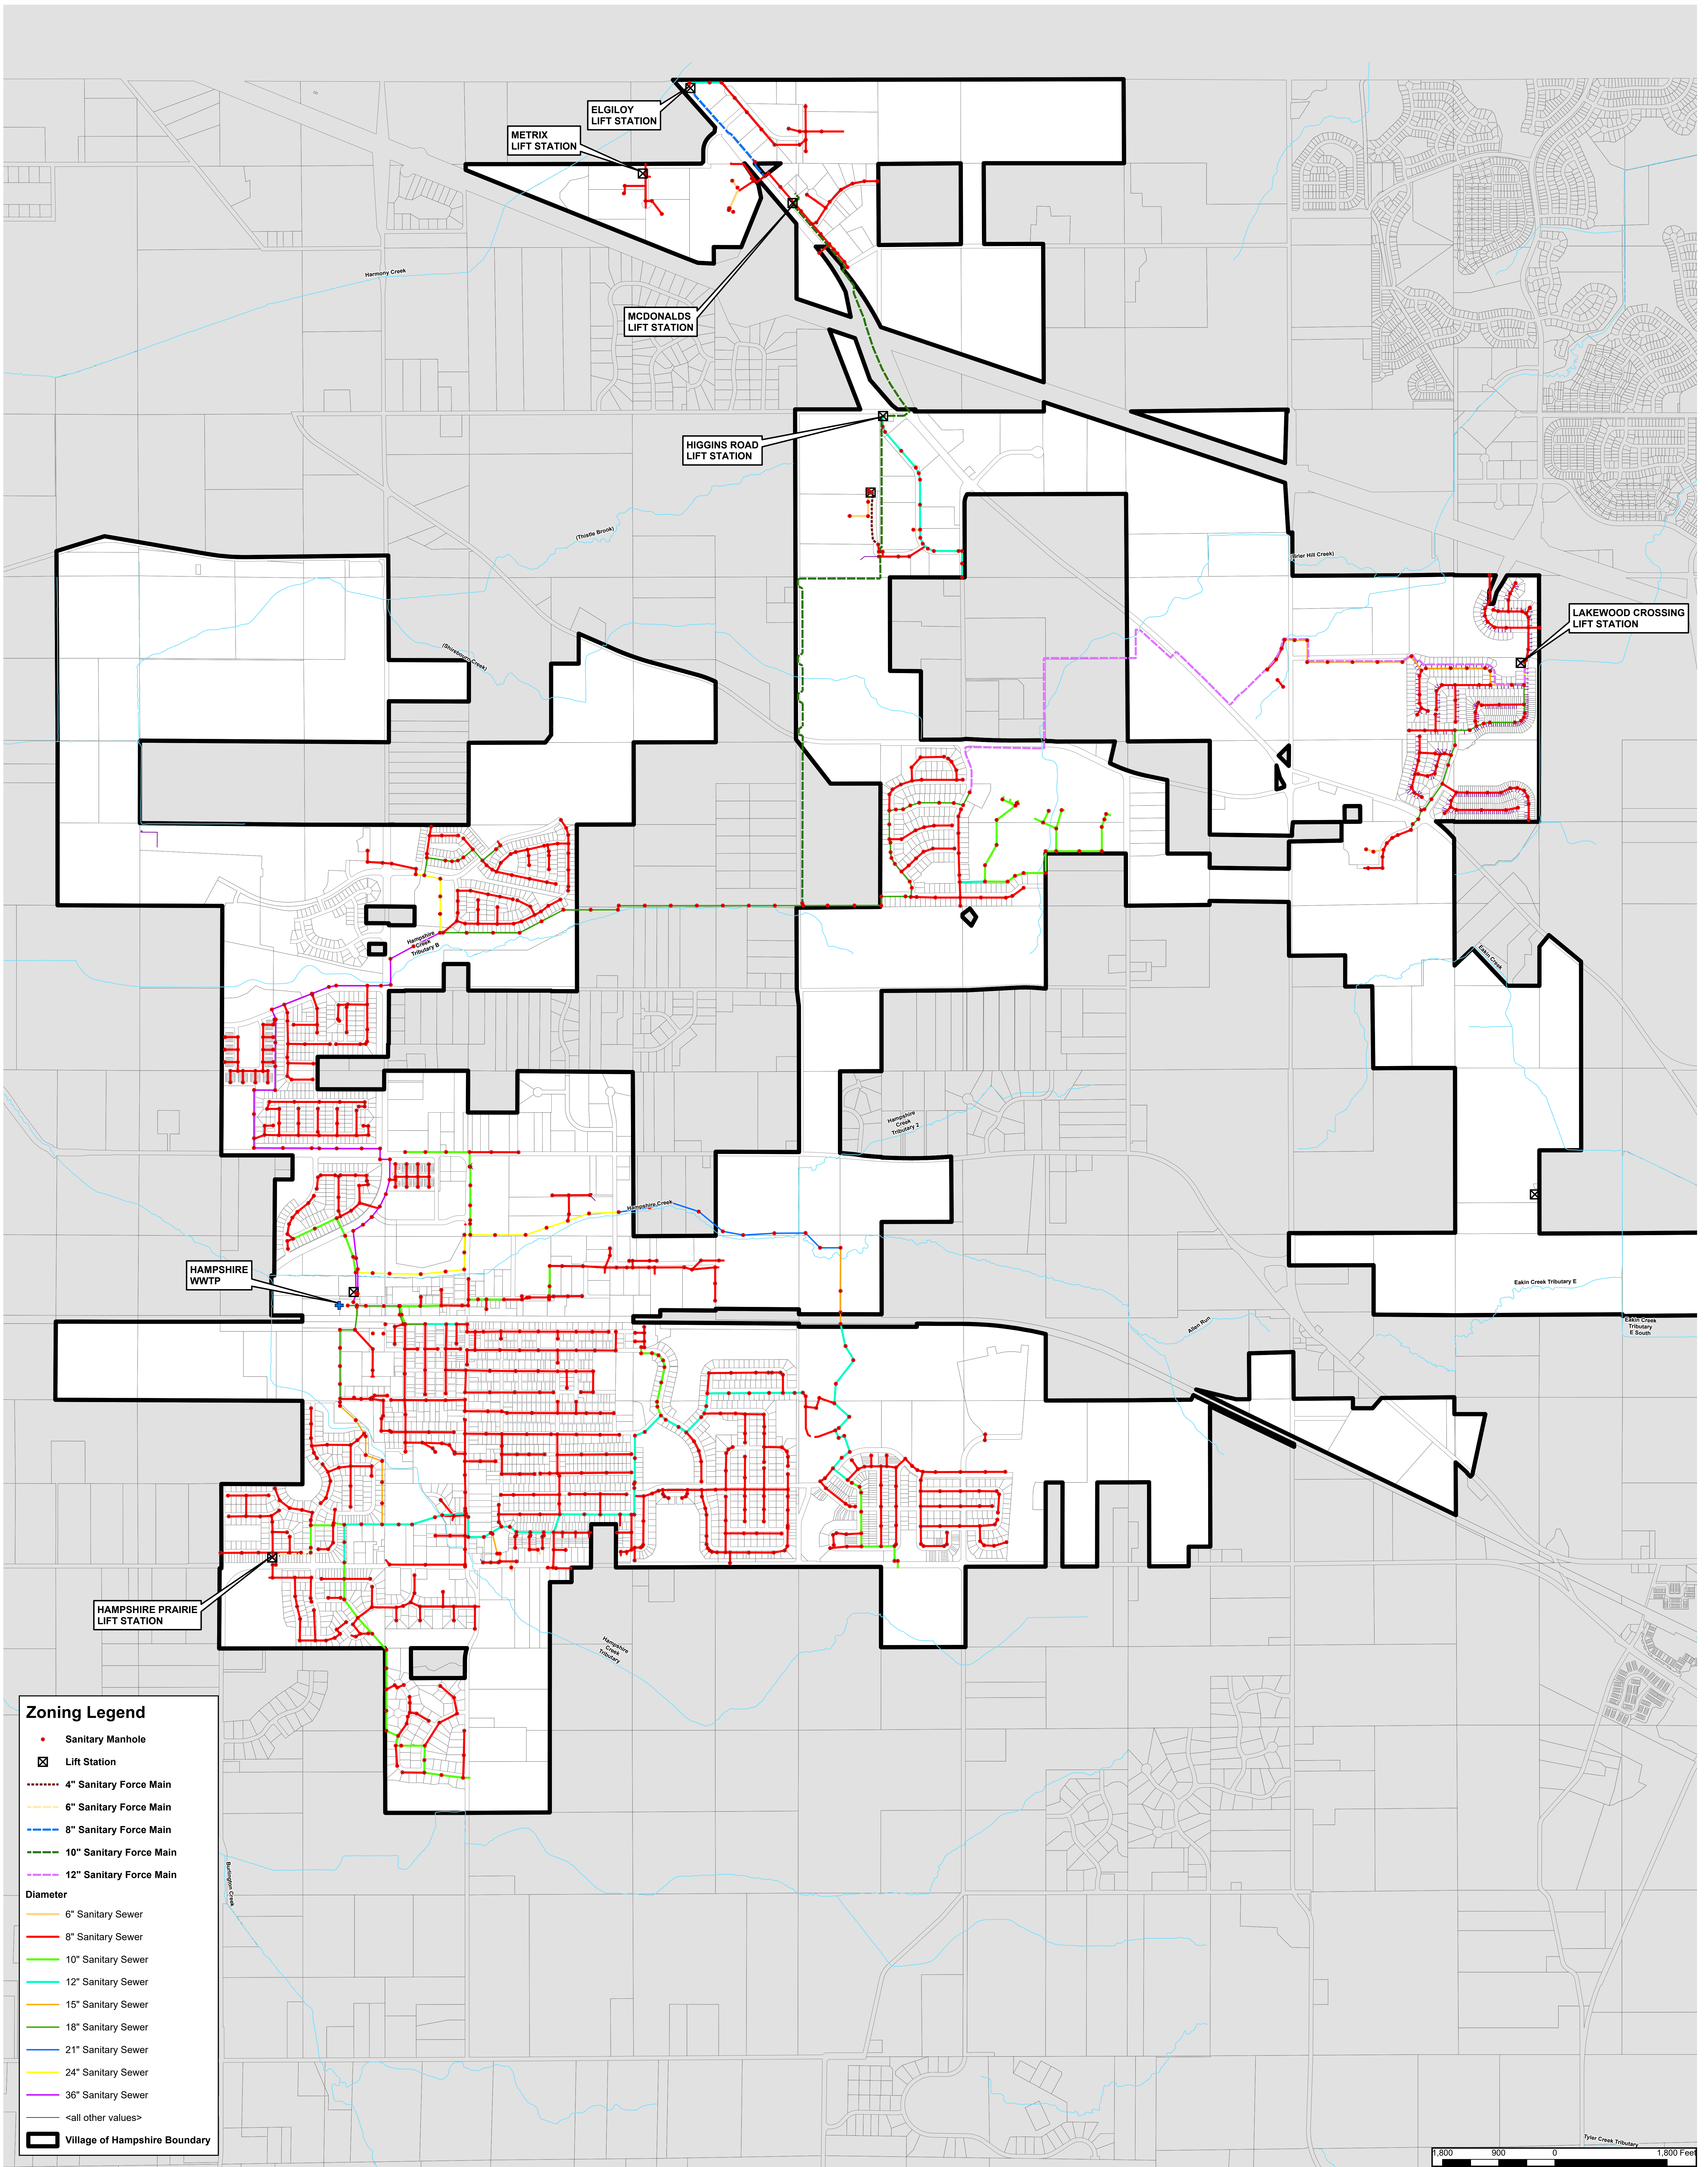

Zoning Legend

- Sanitary Manhole
- Lift Station
- 4" Sanitary Force Main
- 6" Sanitary Force Main
- 8" Sanitary Force Main
- 10" Sanitary Force Main
- 12" Sanitary Force Main
- Diameter
- 6" Sanitary Sewer
- 8" Sanitary Sewer
- 10" Sanitary Sewer
- 12" Sanitary Sewer
- 15" Sanitary Sewer
- 18" Sanitary Sewer
- 21" Sanitary Sewer
- 24" Sanitary Sewer
- 36" Sanitary Sewer
- <all other values>
- Village of Hampshire Boundary

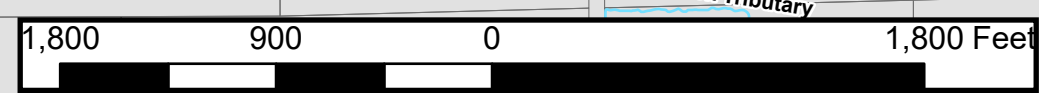

Engineering Enterprises, Inc.
52 Wheeler Road
Sugar Grove, Illinois 60554
(630) 466-6700
www.eeiweb.com



Village of Hampshire
234 South State Street
P.O. Box 457
Hampshire, IL 60140-0457
www.hampshireil.org

DATE: OCTOBER 2025
PROJECT NO.: HA2005
BY: MJT
PATH: H:\GIS\PUBLIC\HAMPshire\HA2005\Sanitary Overall
FILE: Sanitary Sewer Overall.MXD

**SANITARY SEWER
OVERALL MAP**

LOCATION MAP

