




Engineering Enterprises, Inc.
52 Wheeler Road
Sugar Grove, Illinois 60554
(630) 466-6700
www.eeiweb.com

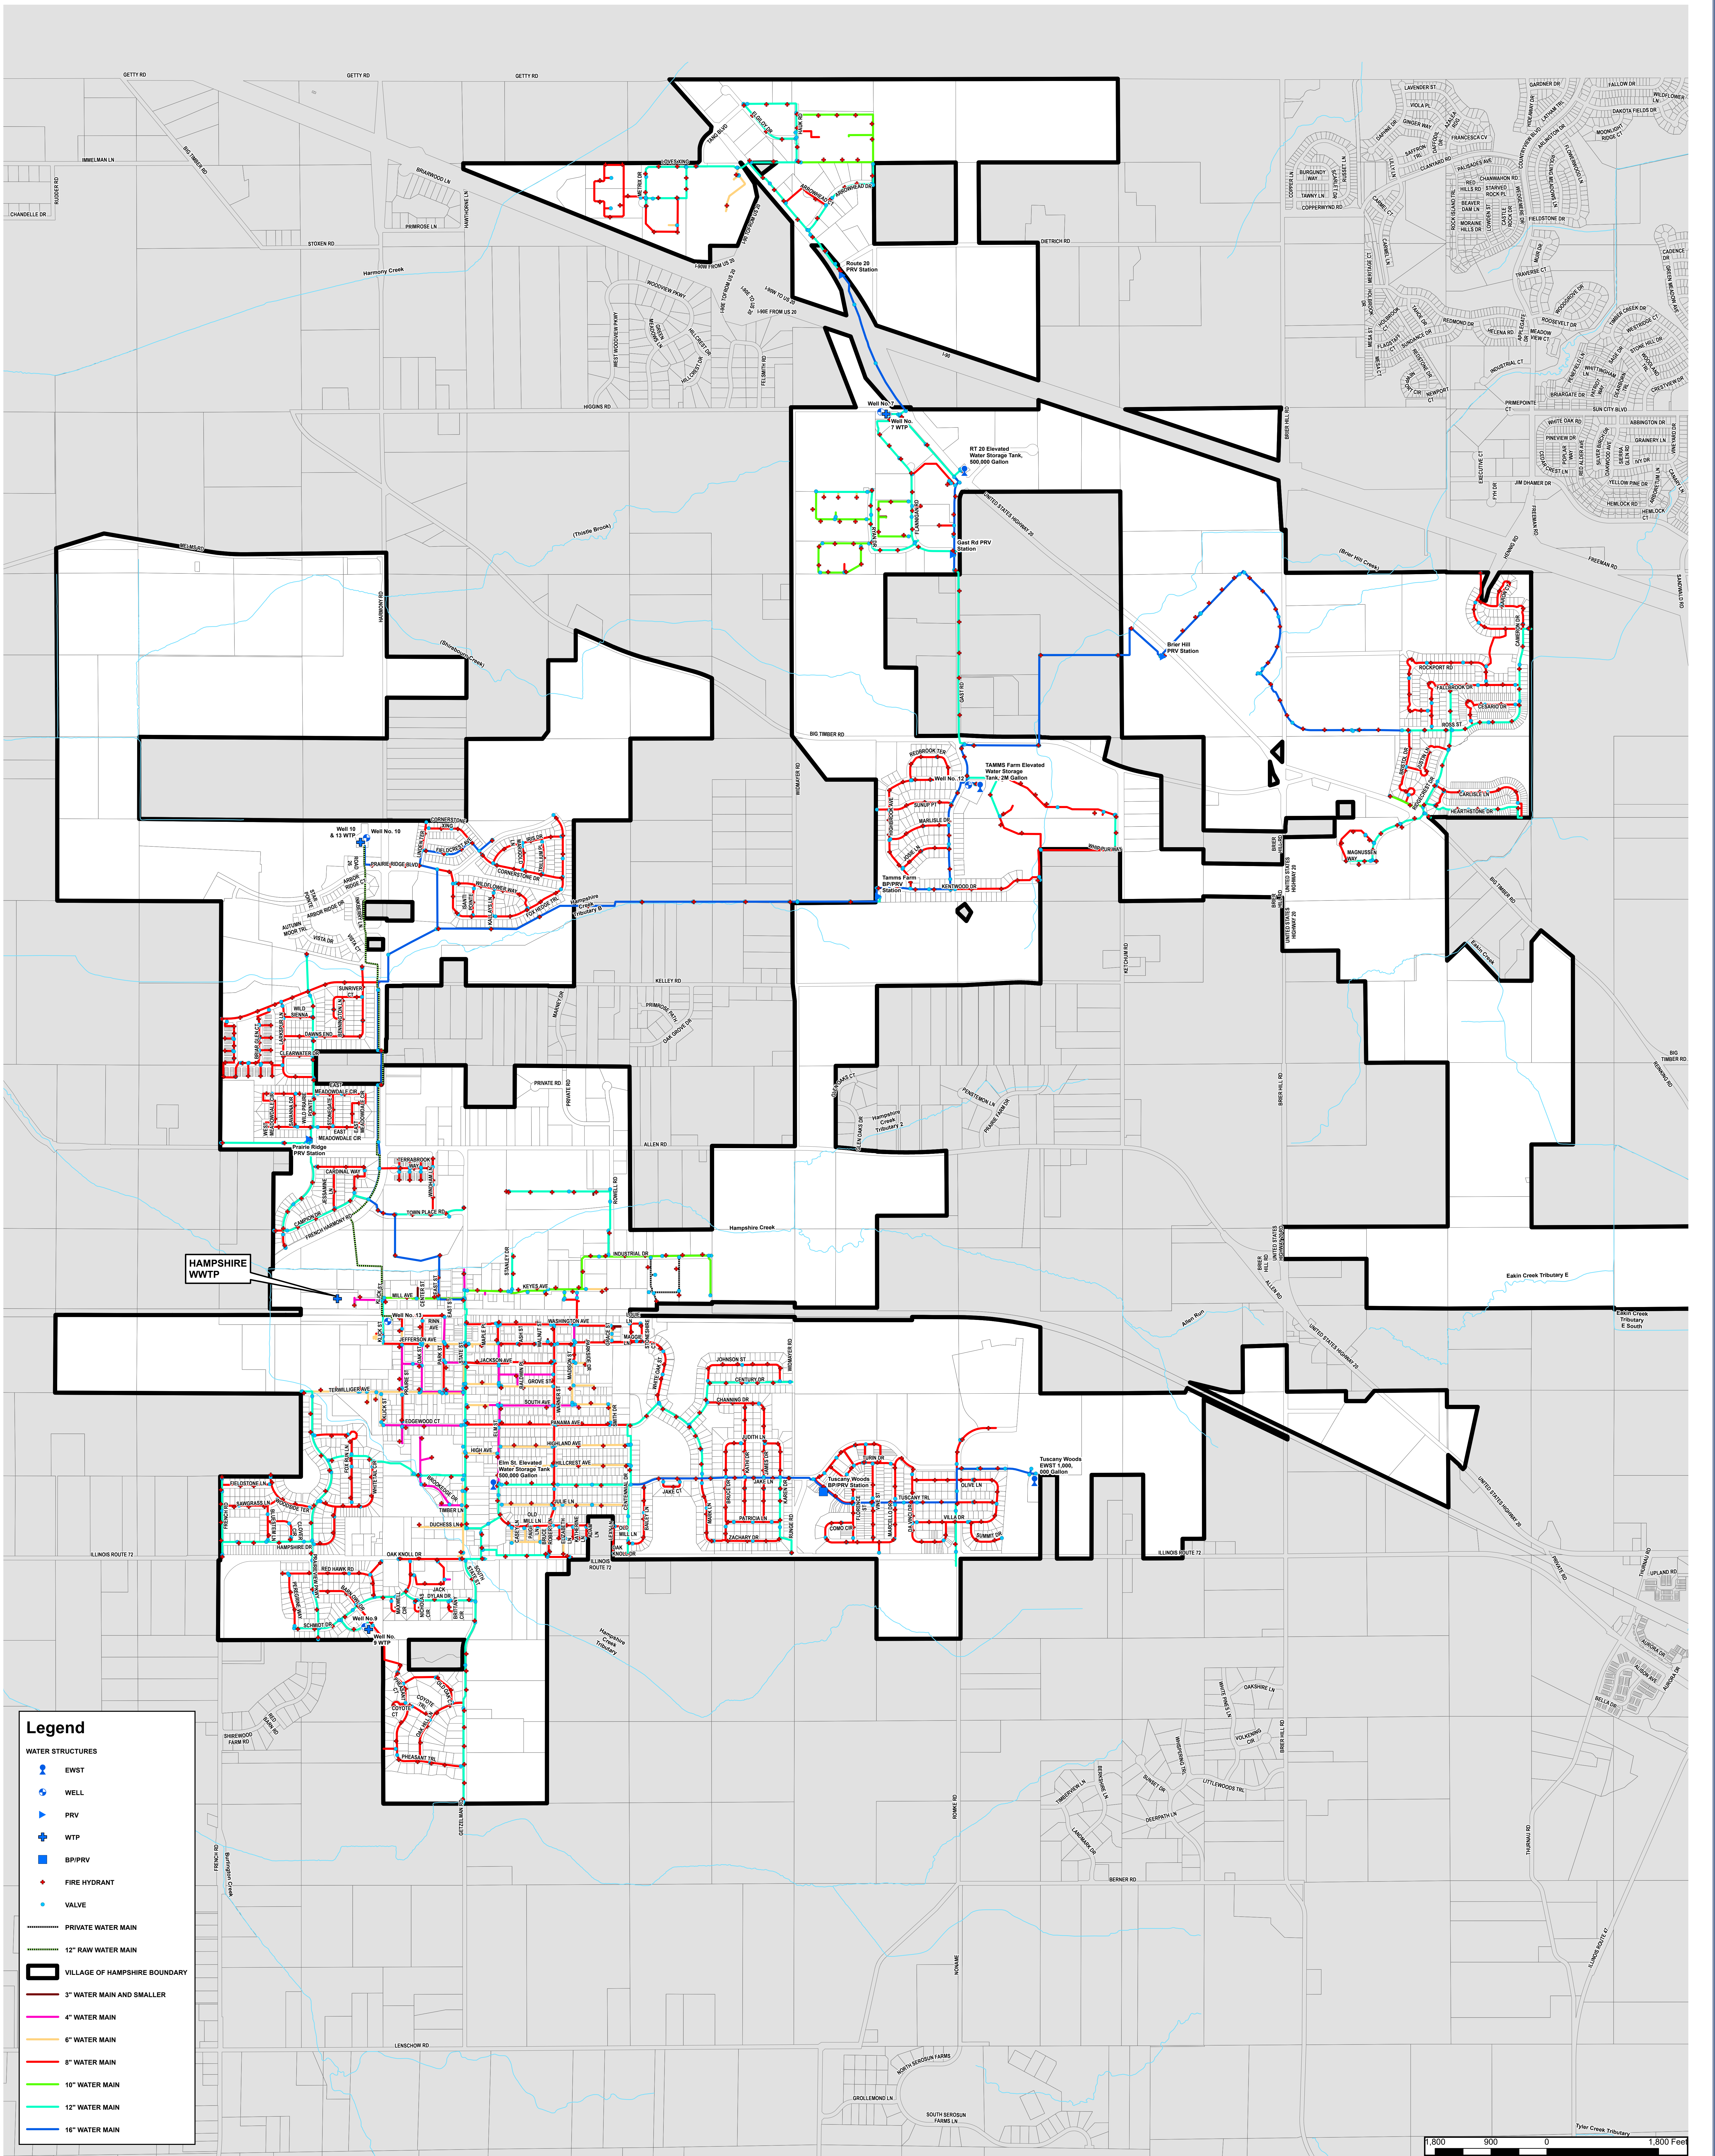

Village of Hampshire
234 South State Street
P.O. Box 457
Hampshire, IL 60140-0457
www.hampshireil.org

DATE: October 2025
PROJECT NO.: HA2005
BY: MJT
PATH: H:\GIS\PUBLIC\HAMP\HRE\HA2005\Water Main
FILE: Water Main Overall.MXD

**WATER MAIN
OVERALL MAP**

LOCATION MAP

